


ROOM & FEATURE KEY

- 1 PROPERTY LINE
- 2 SETBACK LINE
- 3 CONCRETE CURB
- 4 CONCRETE SIDEWALK
- 5 ASPHALT PAVING
- 6 DUMPSTER ENCLOSURE
- 7 GARBAGE CAN ENCLOSURE
- 8 GREEN SPACE
- 9 EXISTING TREE
- 10 VISITOR PARKING
- 11 PLANTER WITH BENCH
- 12 BAR B-QUE PATIO
- 13 SIGNATURE STONES
- 14 2ND FLOOR DECKS
- 15 HANDICAP RAMP
- 16 GAS METER
- 17 KITCHEN DELIVERY
- 18 IDENTIFICATION SIGN
- 19 2ND FLOOR RAILS
- 20 FLAT ROOF
- 21 TRANSFORMER
- 22 EXISTING TREE TO BE REMOVED
- 23 POWER POLE
- 24 WATER METER

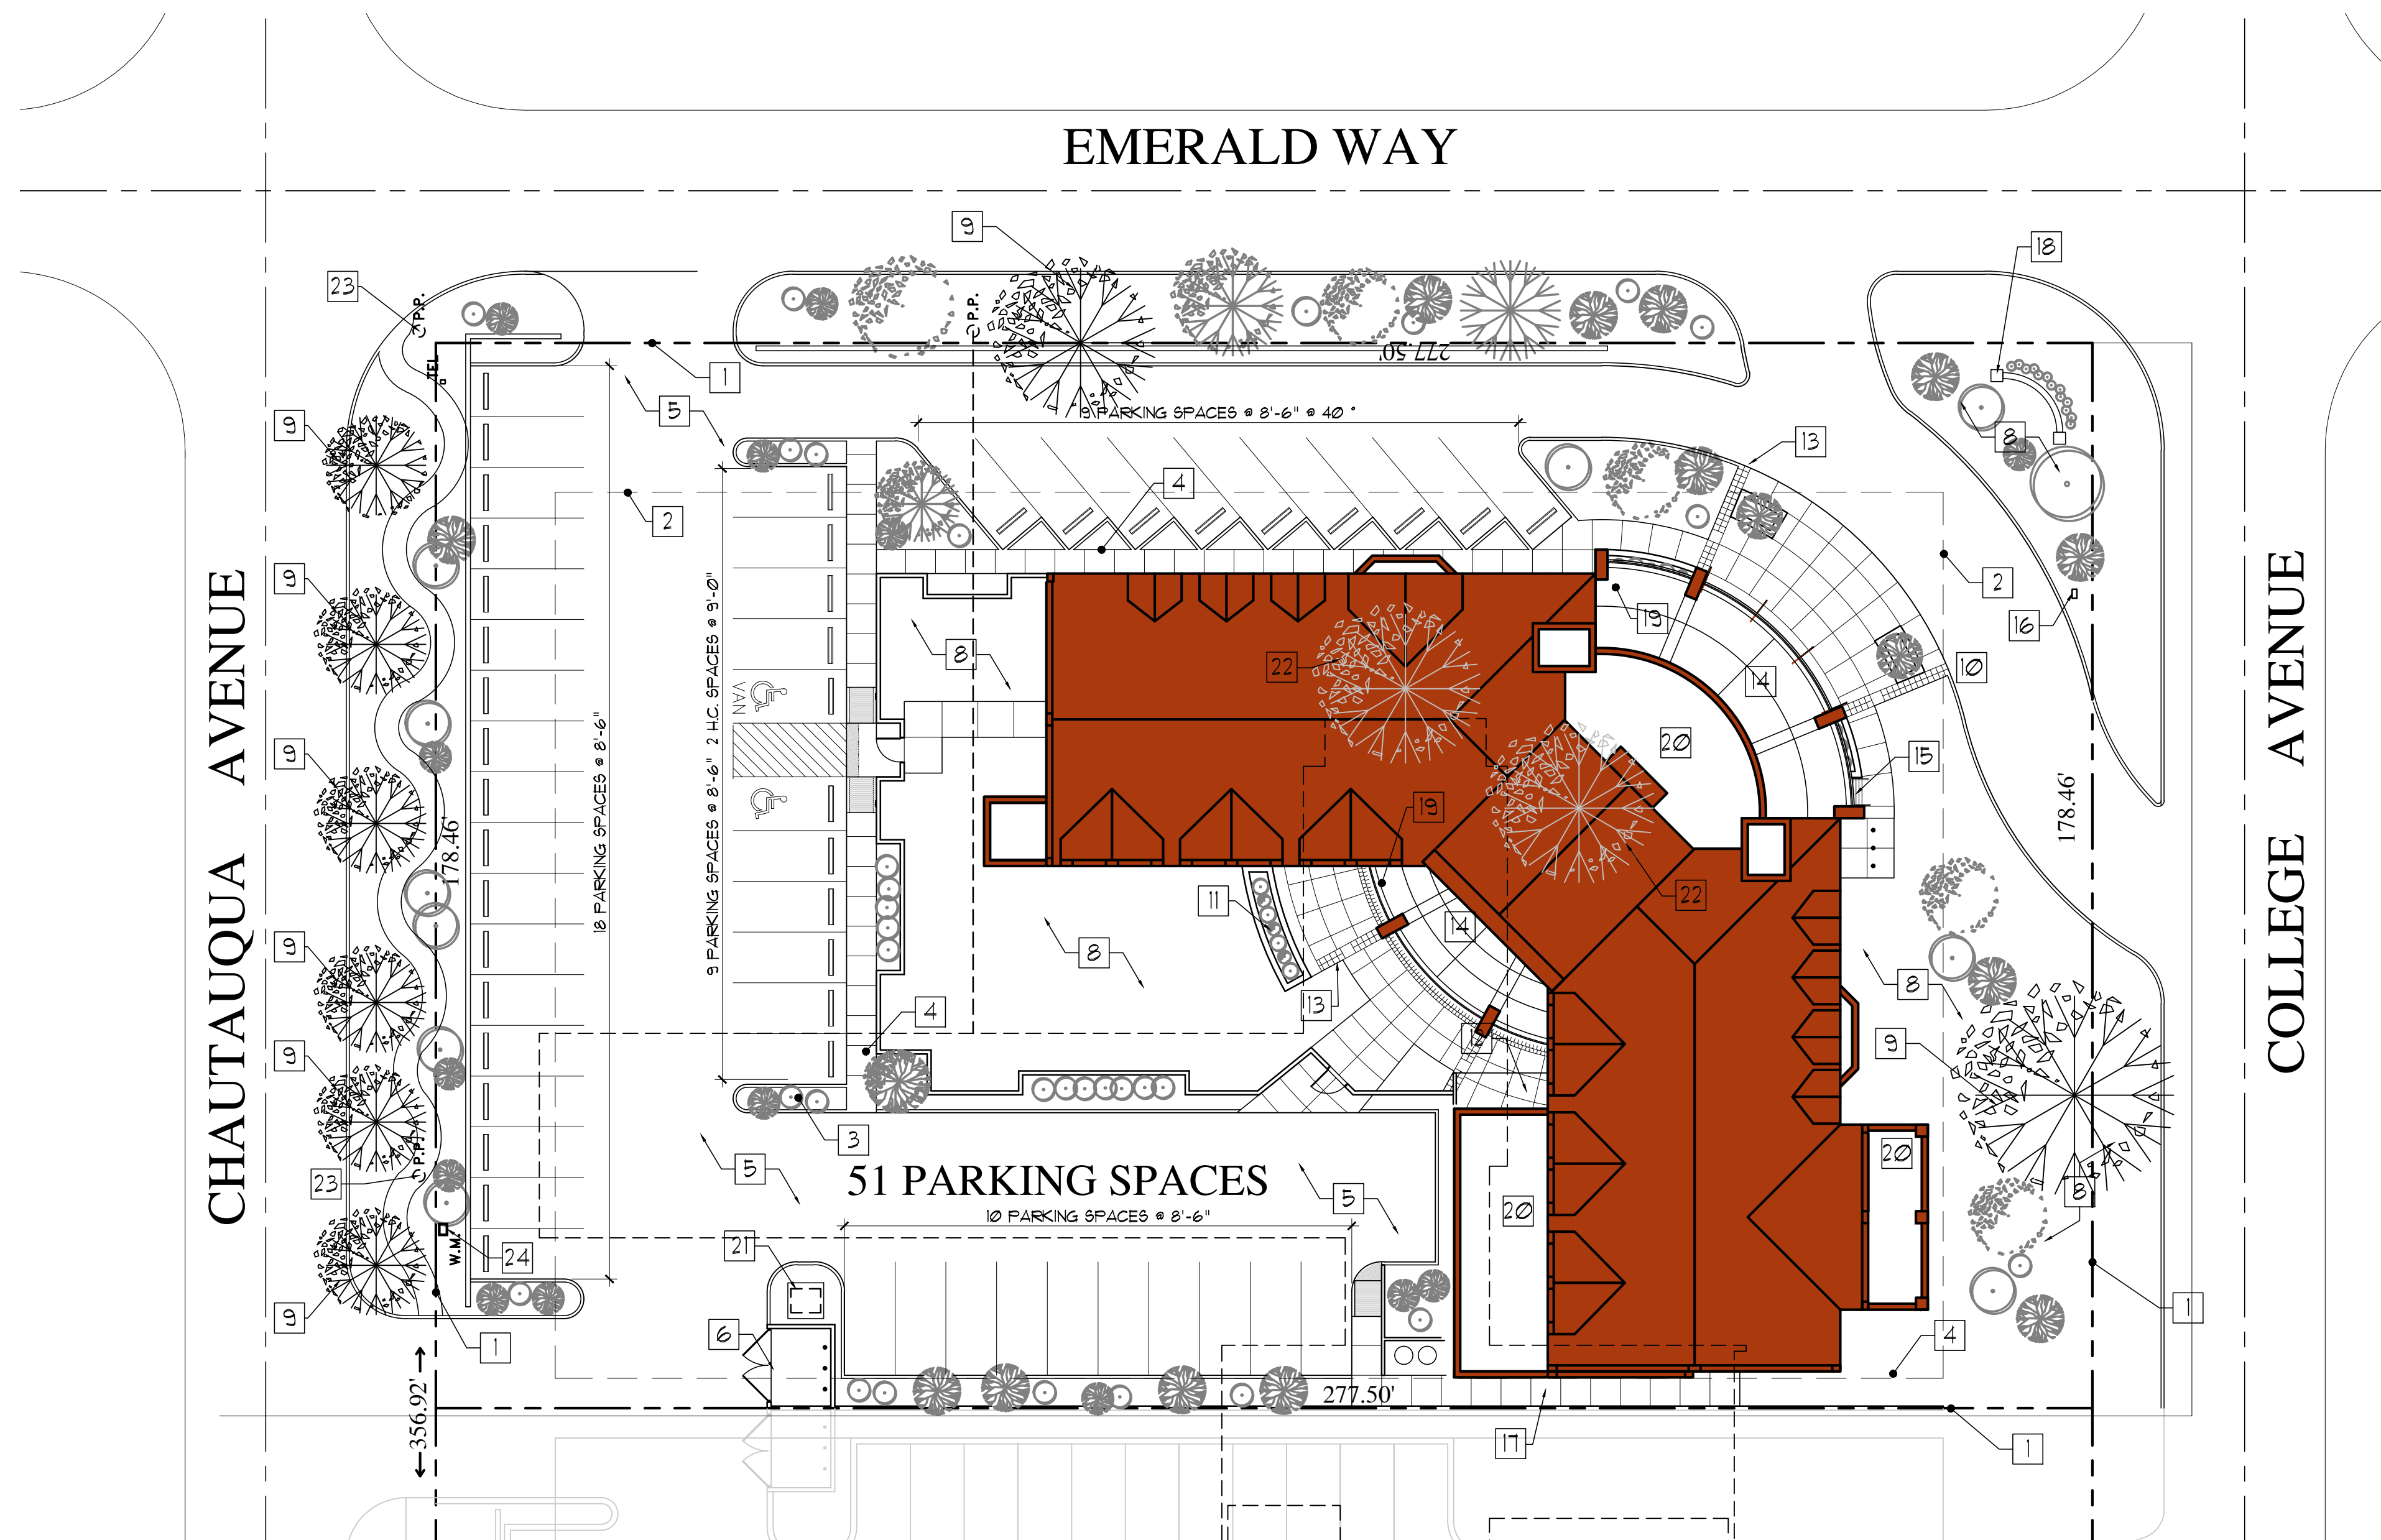

IMPERVIOUS LAND CALC. (TO PROPERTY LINE)


| | | |
|---------------------------|---|----------------|
| TOTAL SQ. FT. | = | 49,522 SQ. FT. |
| IMPERVIOUS LAND 65% MAX | = | 32,189 SQ. FT. |
| PERVIOUS LAND MIN SQ. FT. | = | 17,333 SQ. FT. |
| ACTUAL PERVIOUS LAND | = | 12,489 SQ. FT. |
| ACTUAL IMPERVIOUS LAND | = | 37,033 SQ. FT. |

-IMPERVIOUS LAND = 74.8% ABOUT 10% OVER MAX IMPERVIOUS LAND.

IMPERVIOUS LAND CALC. (TO CURB)

| | | |
|---------------------------|---|----------------|
| TOTAL SQ. FT. | = | 51,944 SQ. FT. |
| IMPERVIOUS LAND 65% MAX | = | 37,696 SQ. FT. |
| PERVIOUS LAND MIN SQ. FT. | = | 20,298 SQ. FT. |
| ACTUAL PERVIOUS LAND | = | 17,041 SQ. FT. |
| ACTUAL IMPERVIOUS LAND | = | 40,891 SQ. FT. |

-IMPERVIOUS LAND = 78.6% ABOUT 6% OVER MAX IMPERVIOUS LAND.

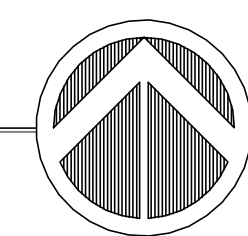

ENLARGED CONCEPTUAL SITE PLAN

SCALE: 1" = 20'-0"

SIGMA NU FRATERNITY - DELTA EPSILON CHAPTER
UNIVERSITY OF OKLAHOMA



Σ SIGMA NU

STEVE NEWBY ARCHITECTS
and associates, p.c.

K KRITTENBRINK ARCHITECTURE